





Kinnaman Road Pedestrian Improvements (SW 196th Ave to SW 194th Ct) Curbed Sidewalk & Driveway Sections

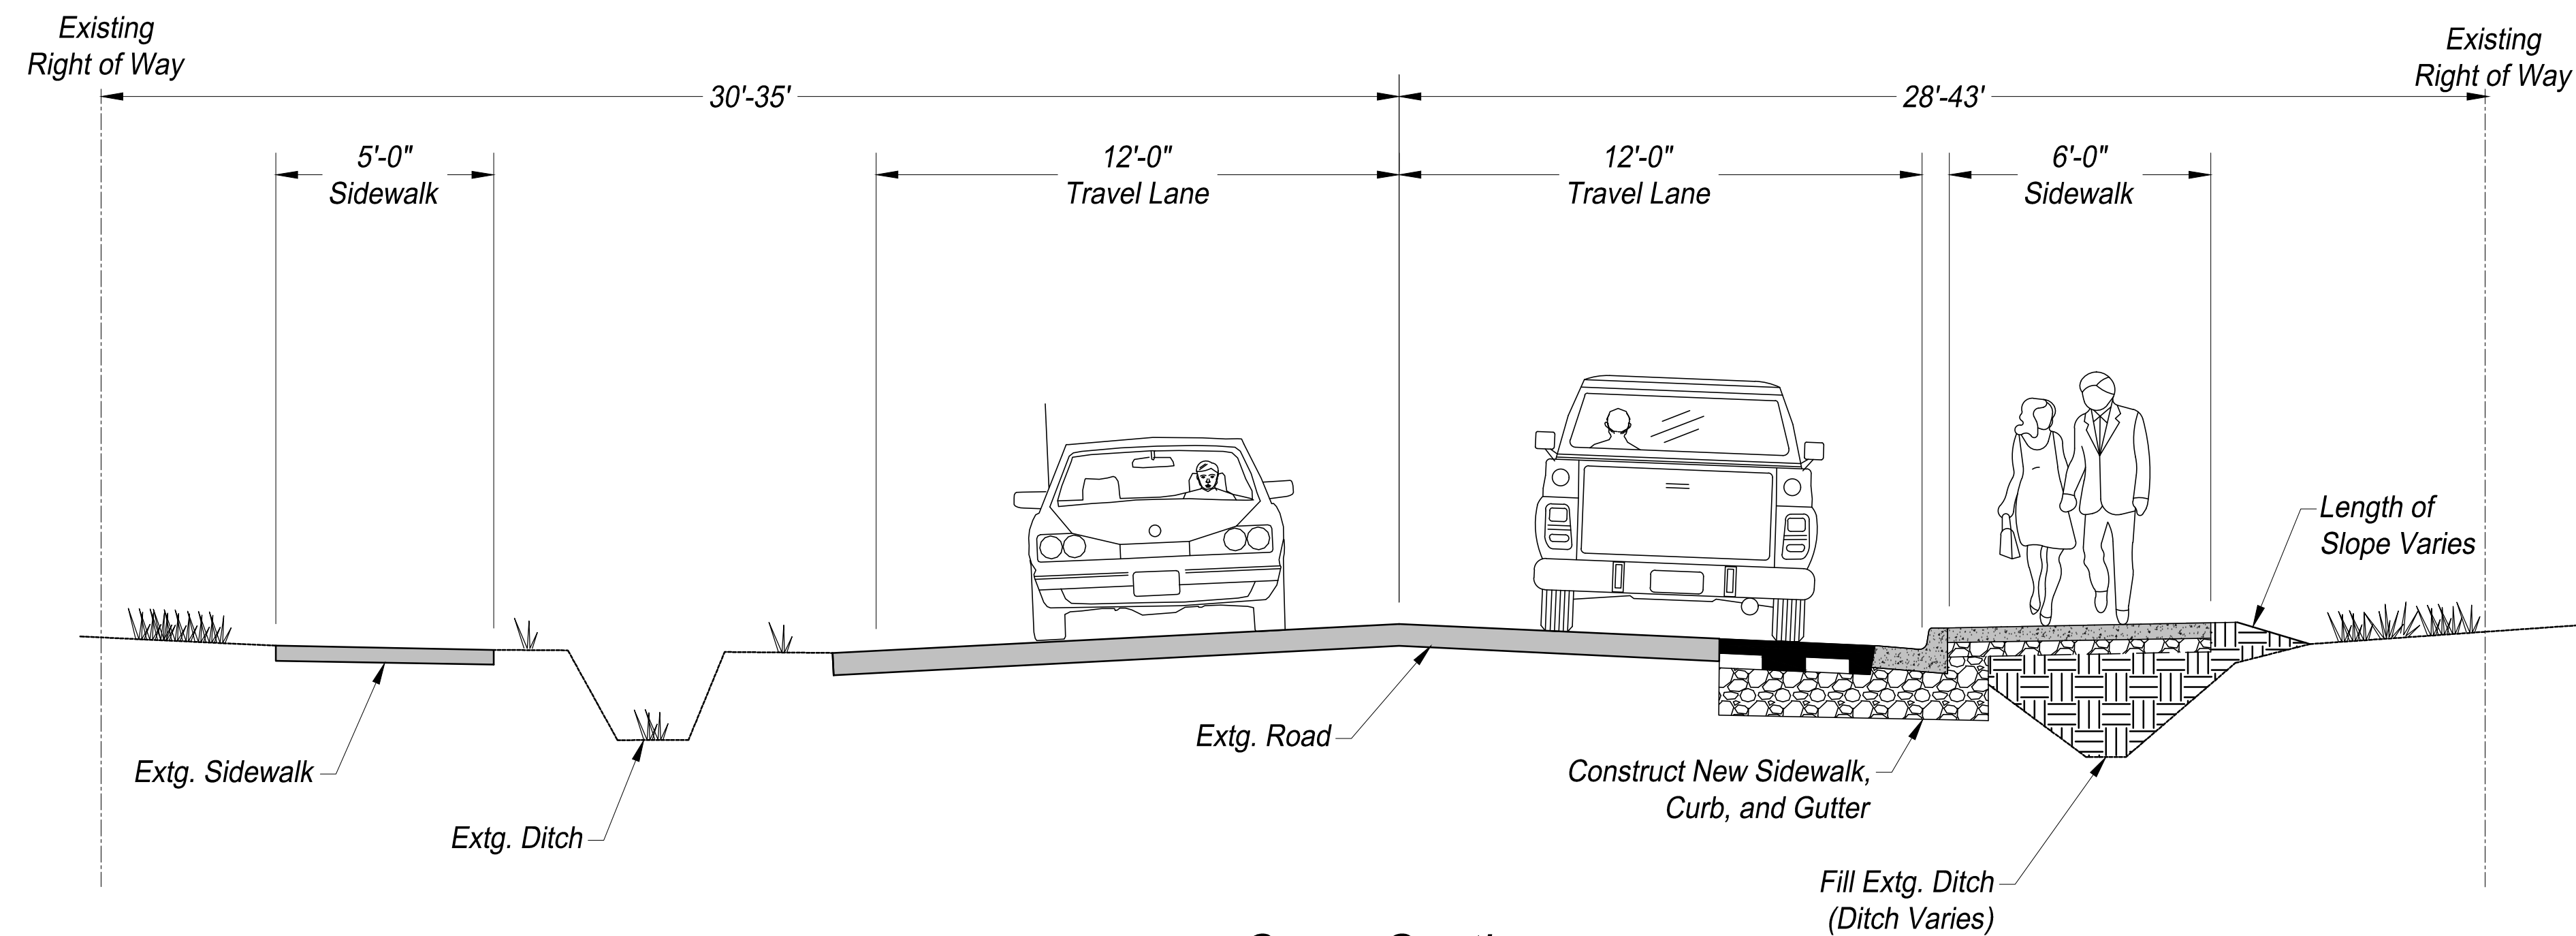

Cross Section:
Curbed Sidewalk

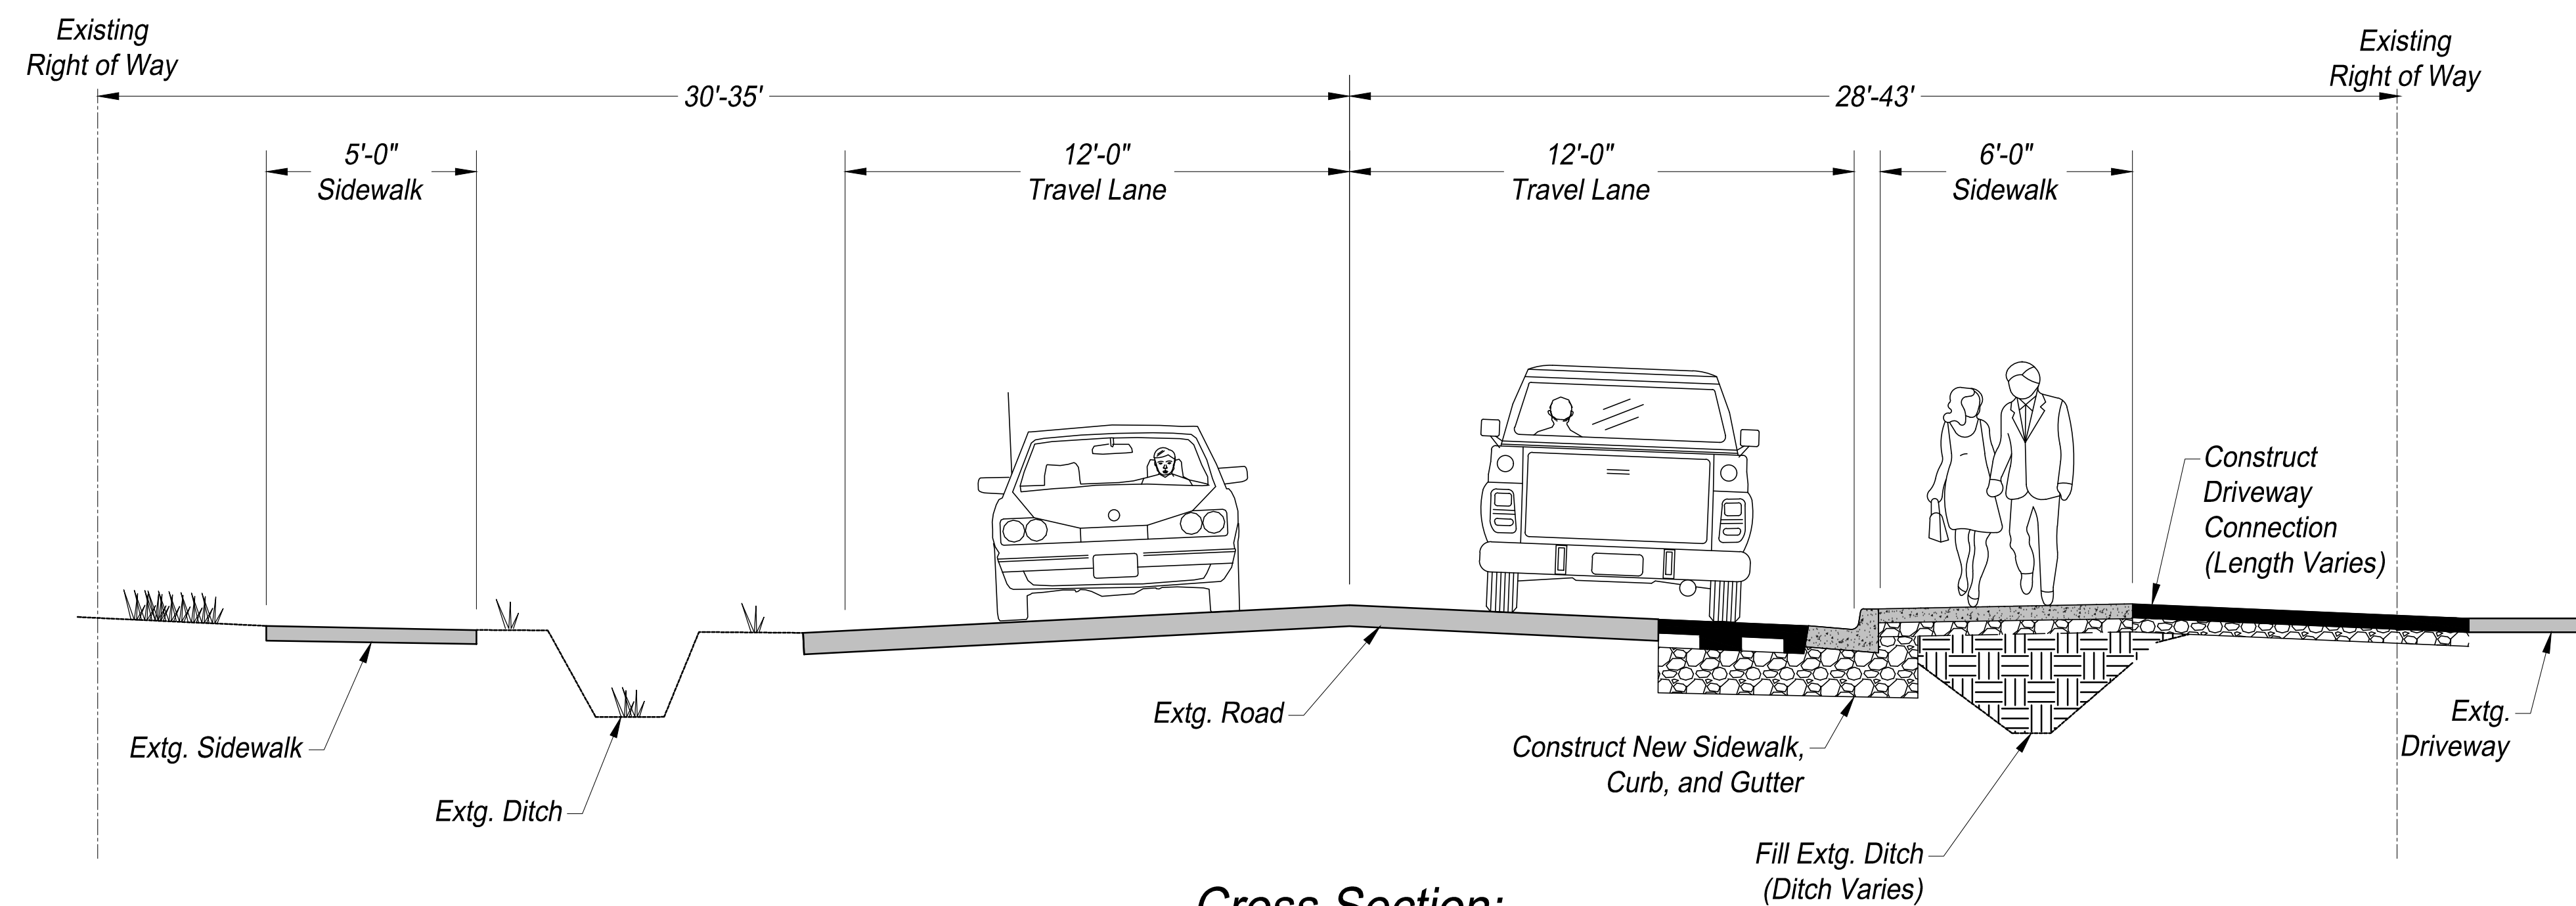

Cross Section:
Driveways

Not to Scale

Design is Preliminary and
Subject to Change