

PATH: G:\PDX_PROJECTS\22\D2204840R.00 - WASHINGTON CO - NW THOMPSON RD\CAD\FIGURES\

NW THOMPSON ROAD



RENEWS 12-30-26




PLOT STAMP: 05/21/25 9:53A NICHOLAS.HANNAN
CAD: D2204840R_ISD.DWG
NO. REVISIONS

NW THOMPSON ROAD
NW SALTZMAN RD. TO NW MARCOTTE RD.
WASHINGTON COUNTY

INTERSECTION SIGHT DISTANCE
AT TVWD THOMPSON RESERVOIR

PROJECT NUMBER
100694
SHEET NO.
01 OF 01
SHEET TITLE
ISD

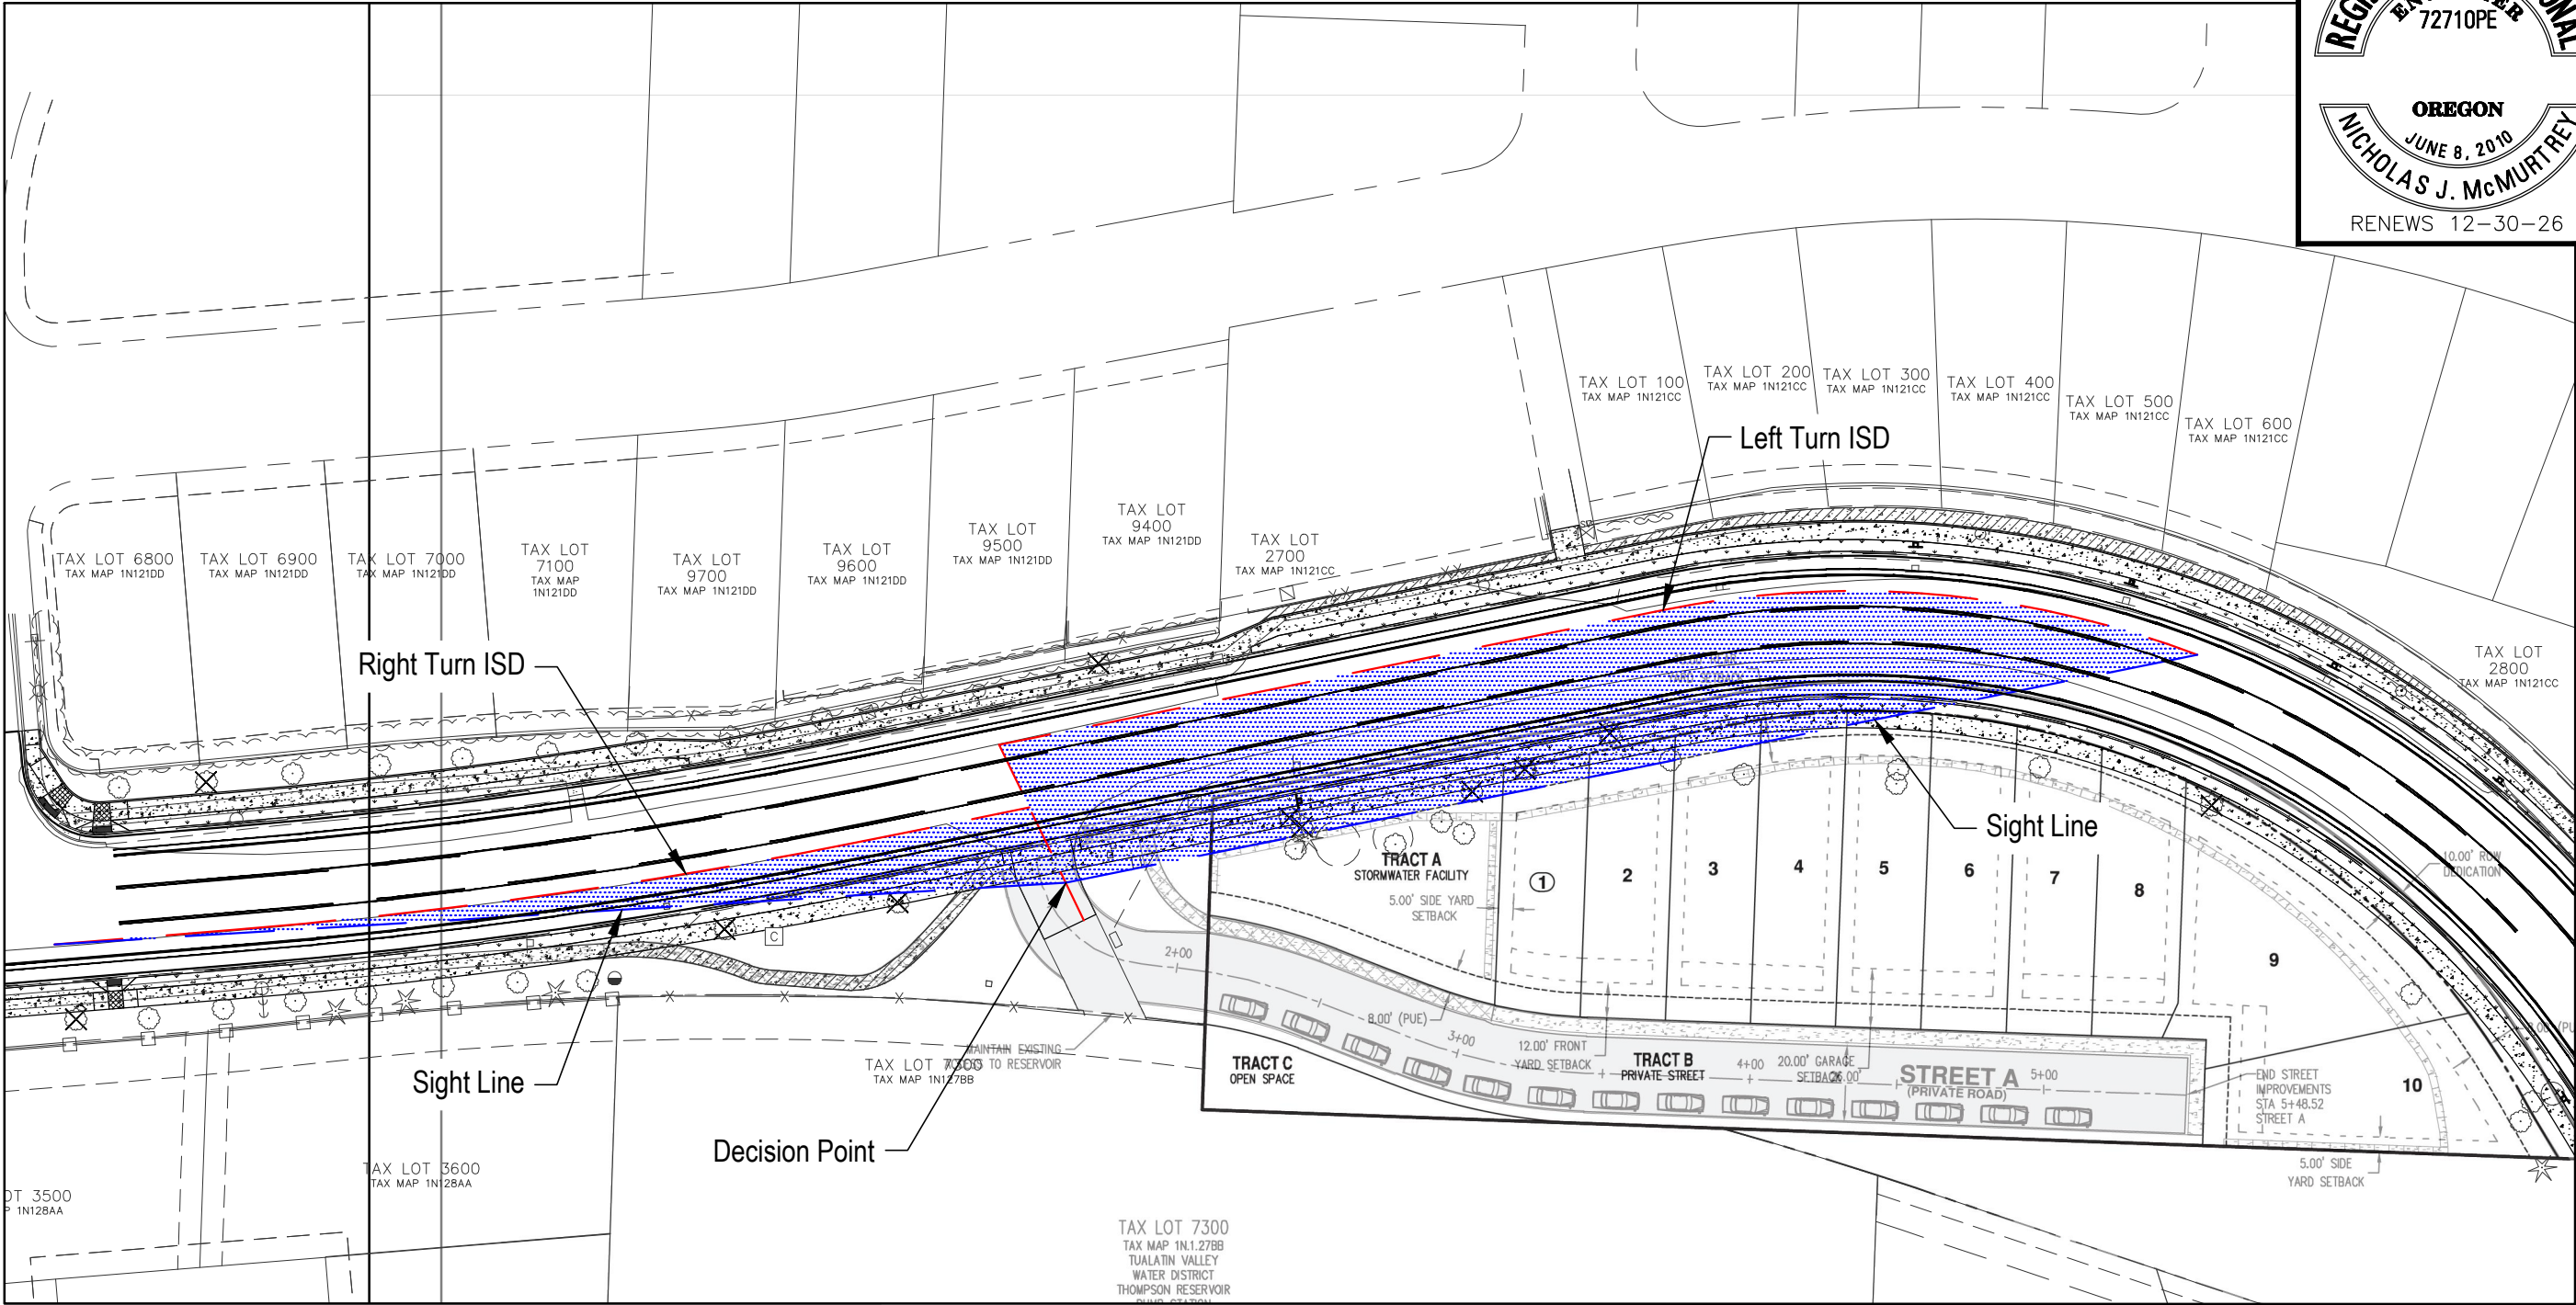

LEGEND

- Minor Road Approach
- Major Road Approach
- Sight Triangle
- Proposed Sidewalk
- Proposed Sidewalk Removal
- Proposed Curb and Gutter
- Proposed Landscaping

INTERSECTION SIGHT DISTANCE (ISD) FOR TVWD THOMPSON RESERVOIR DRIVEWAY AND PROPOSED DRIVEWAY FOR BIGGI INVESTMENT CO. DEVELOPMENT PROPERTY.

- LEFT TURN FROM MINOR ROAD ISD = 415 FT
- RIGHT TURN FROM MINOR ROAD ISD = 335 FT
- DESIGN SPEED = 35 MPH

