
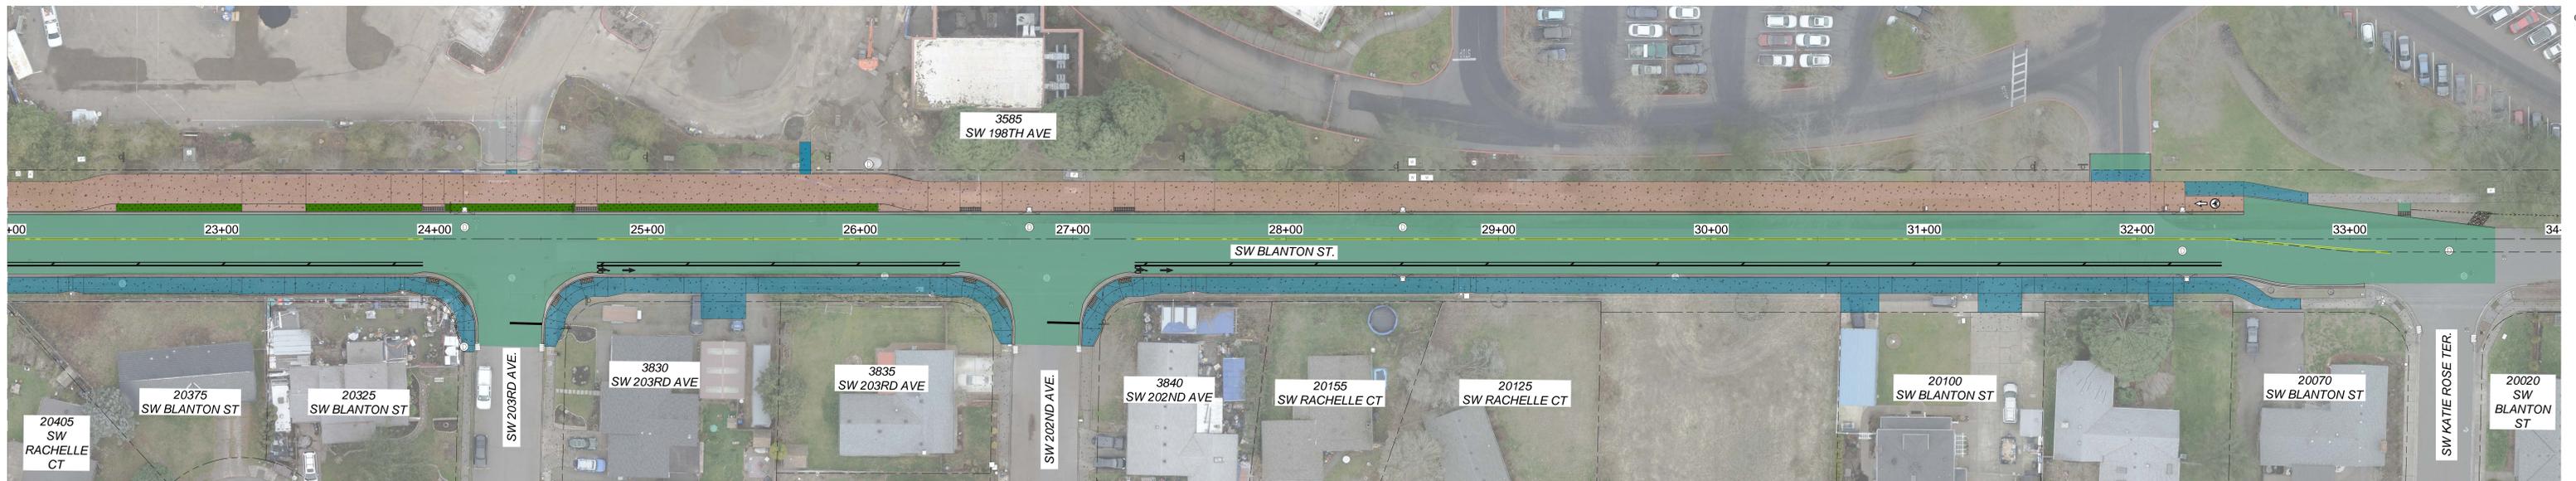


# Blanton Street

198th Avenue to 209th Avenue

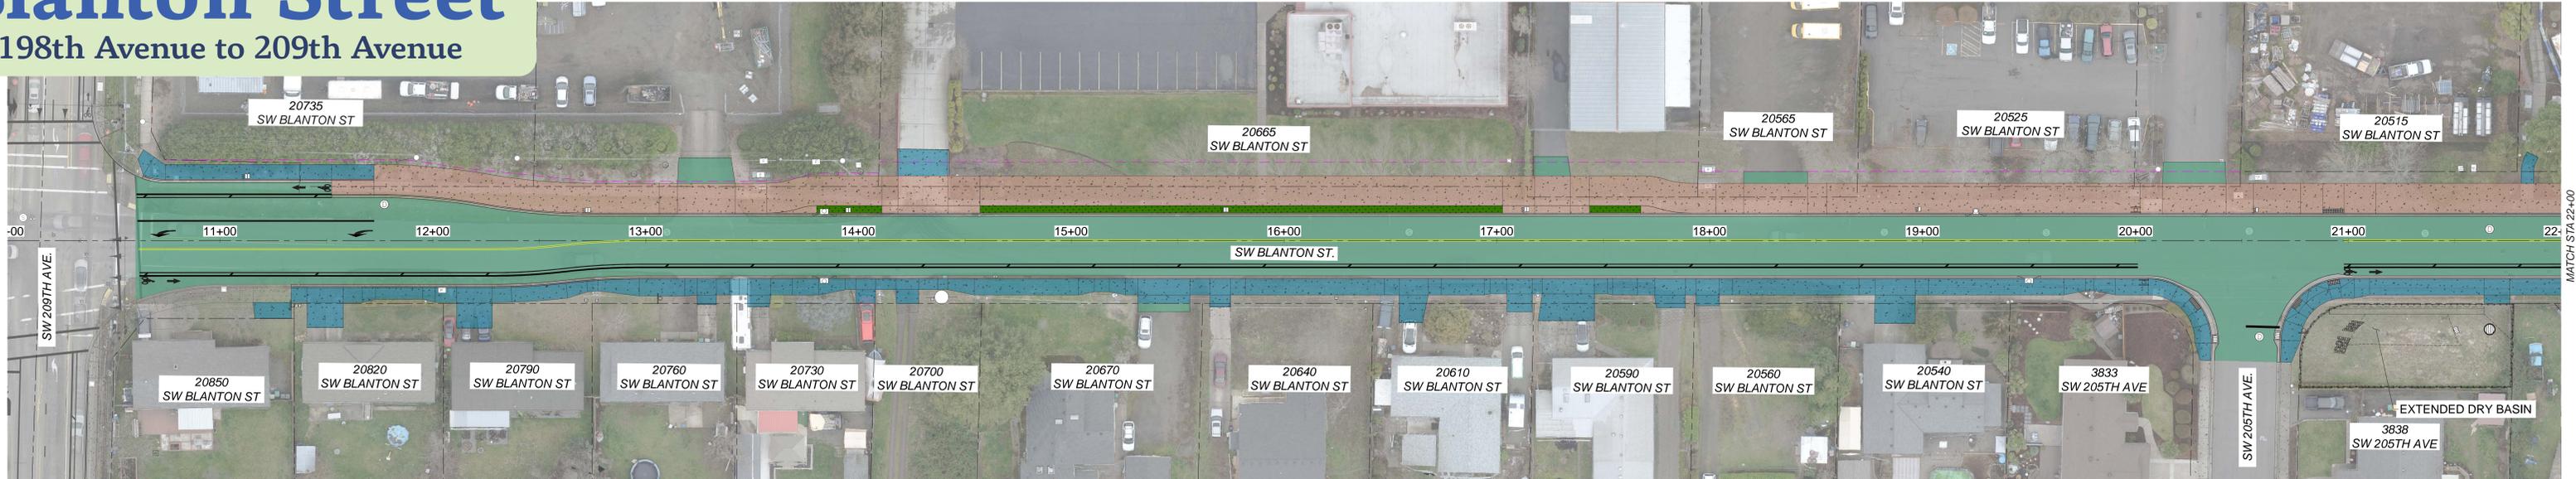

Typical Section - Curb-Tight Multi-Use Path

## LEGEND

- Buffered Bike Lane
- Centerline Striping
- ROW
- Proposed ROW
- Proposed Asphalt Roadway
- Proposed Concrete Sidewalk
- Proposed Concrete Multi-Use Path
- Landscaping



Typical Section - Multi-Use Path with Landscape Strip

