





Murray-Terman Sidewalk Infill

(SW Murray Blvd to SW Terman Rd)

Curbed Sidewalk Sections

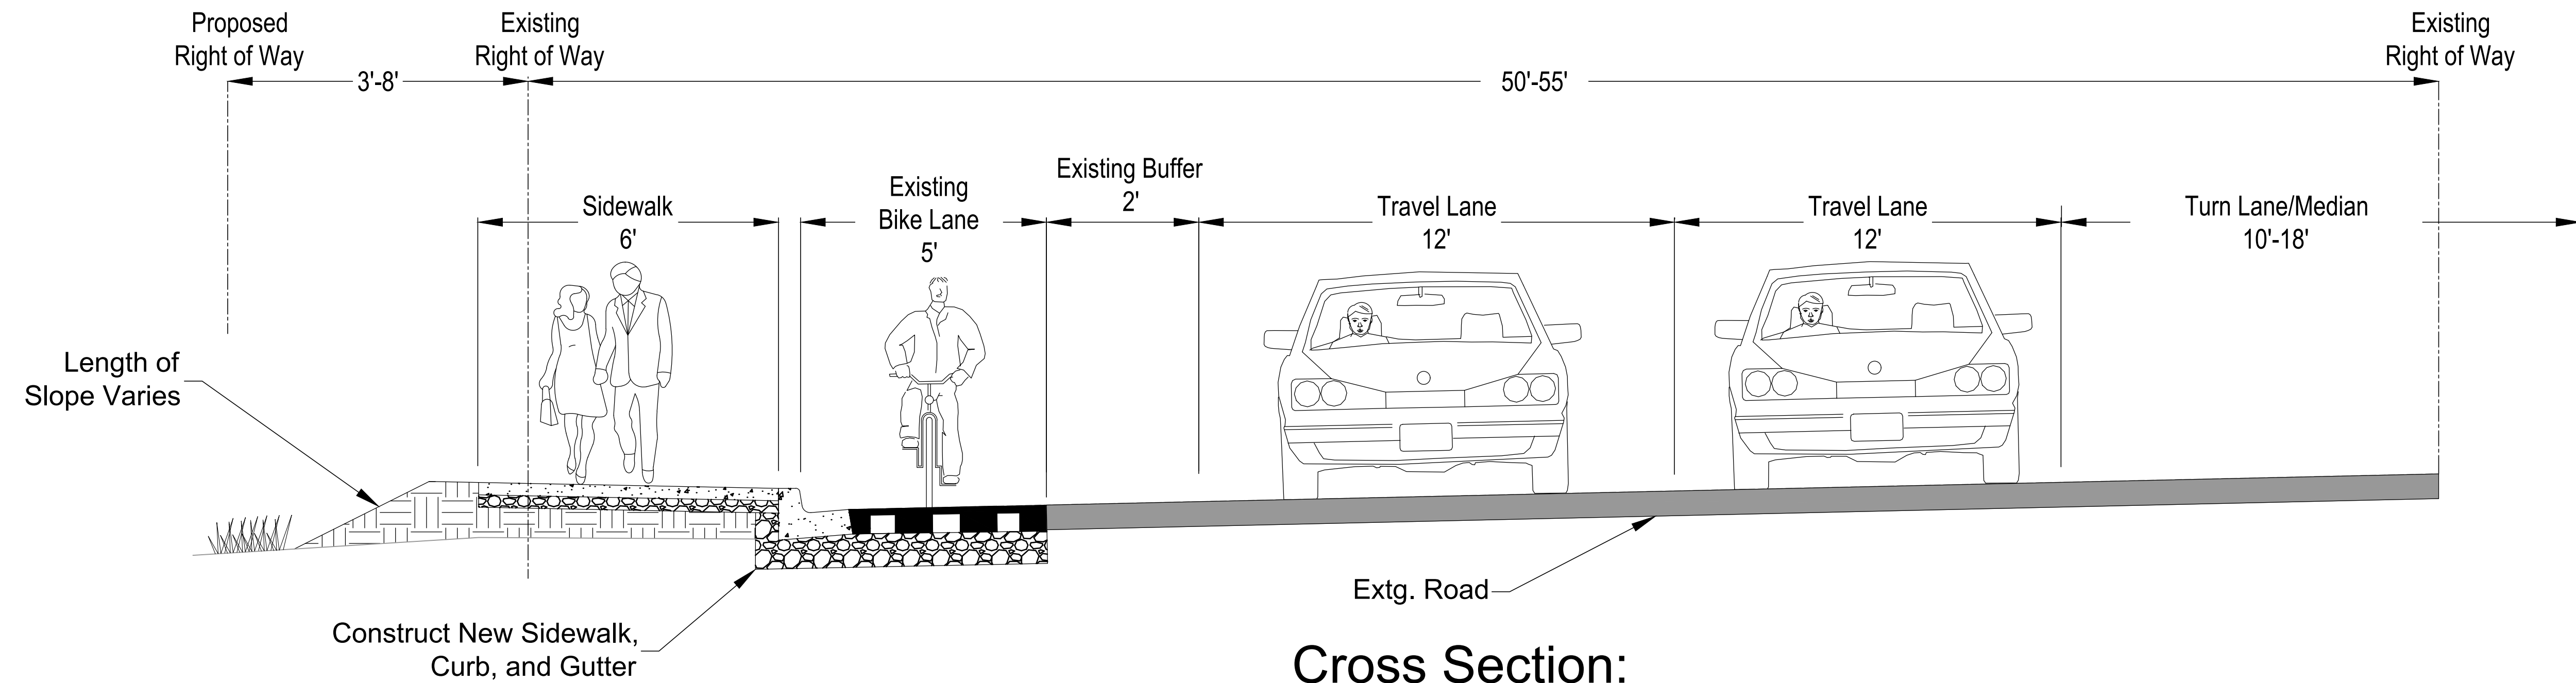

Cross Section:
Murray Boulevard Sidewalk

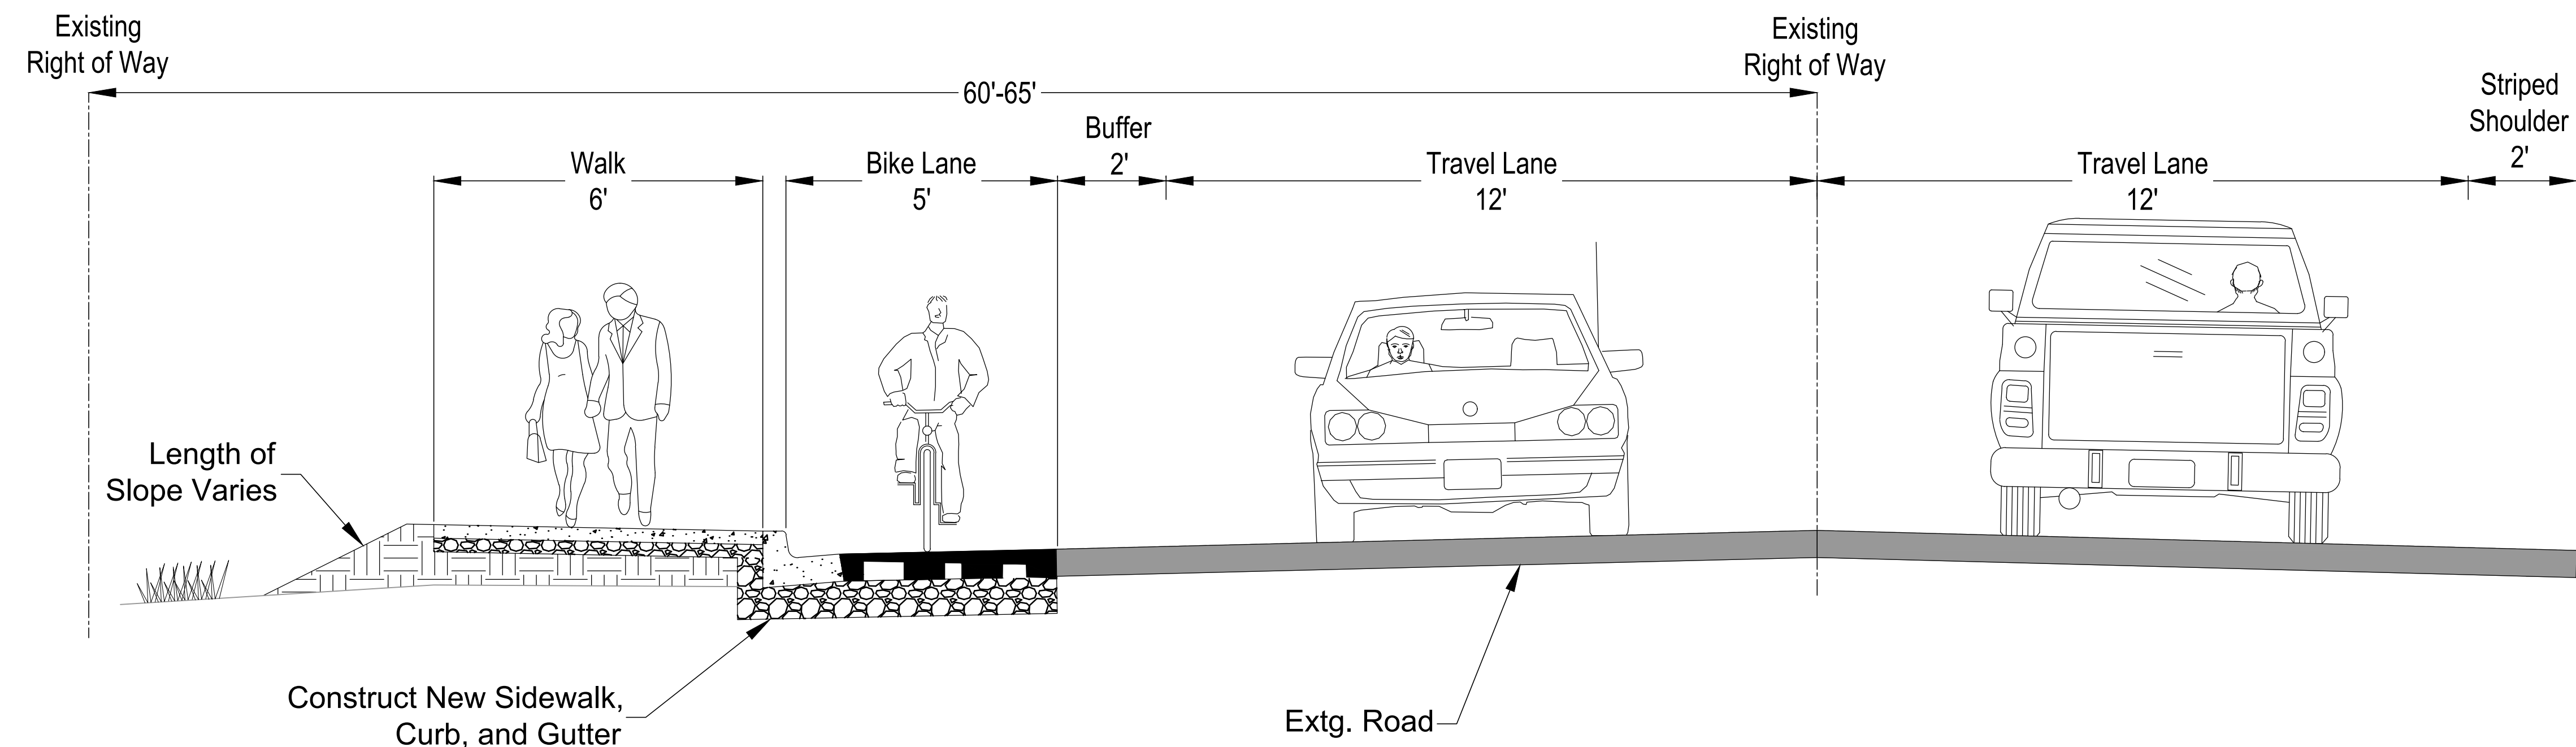

Cross Section:
Terman Road Sidewalk