


Section A


Saltzman Rd to 400 ft West of Hibbard Dr | Existing Conditions

Facing East

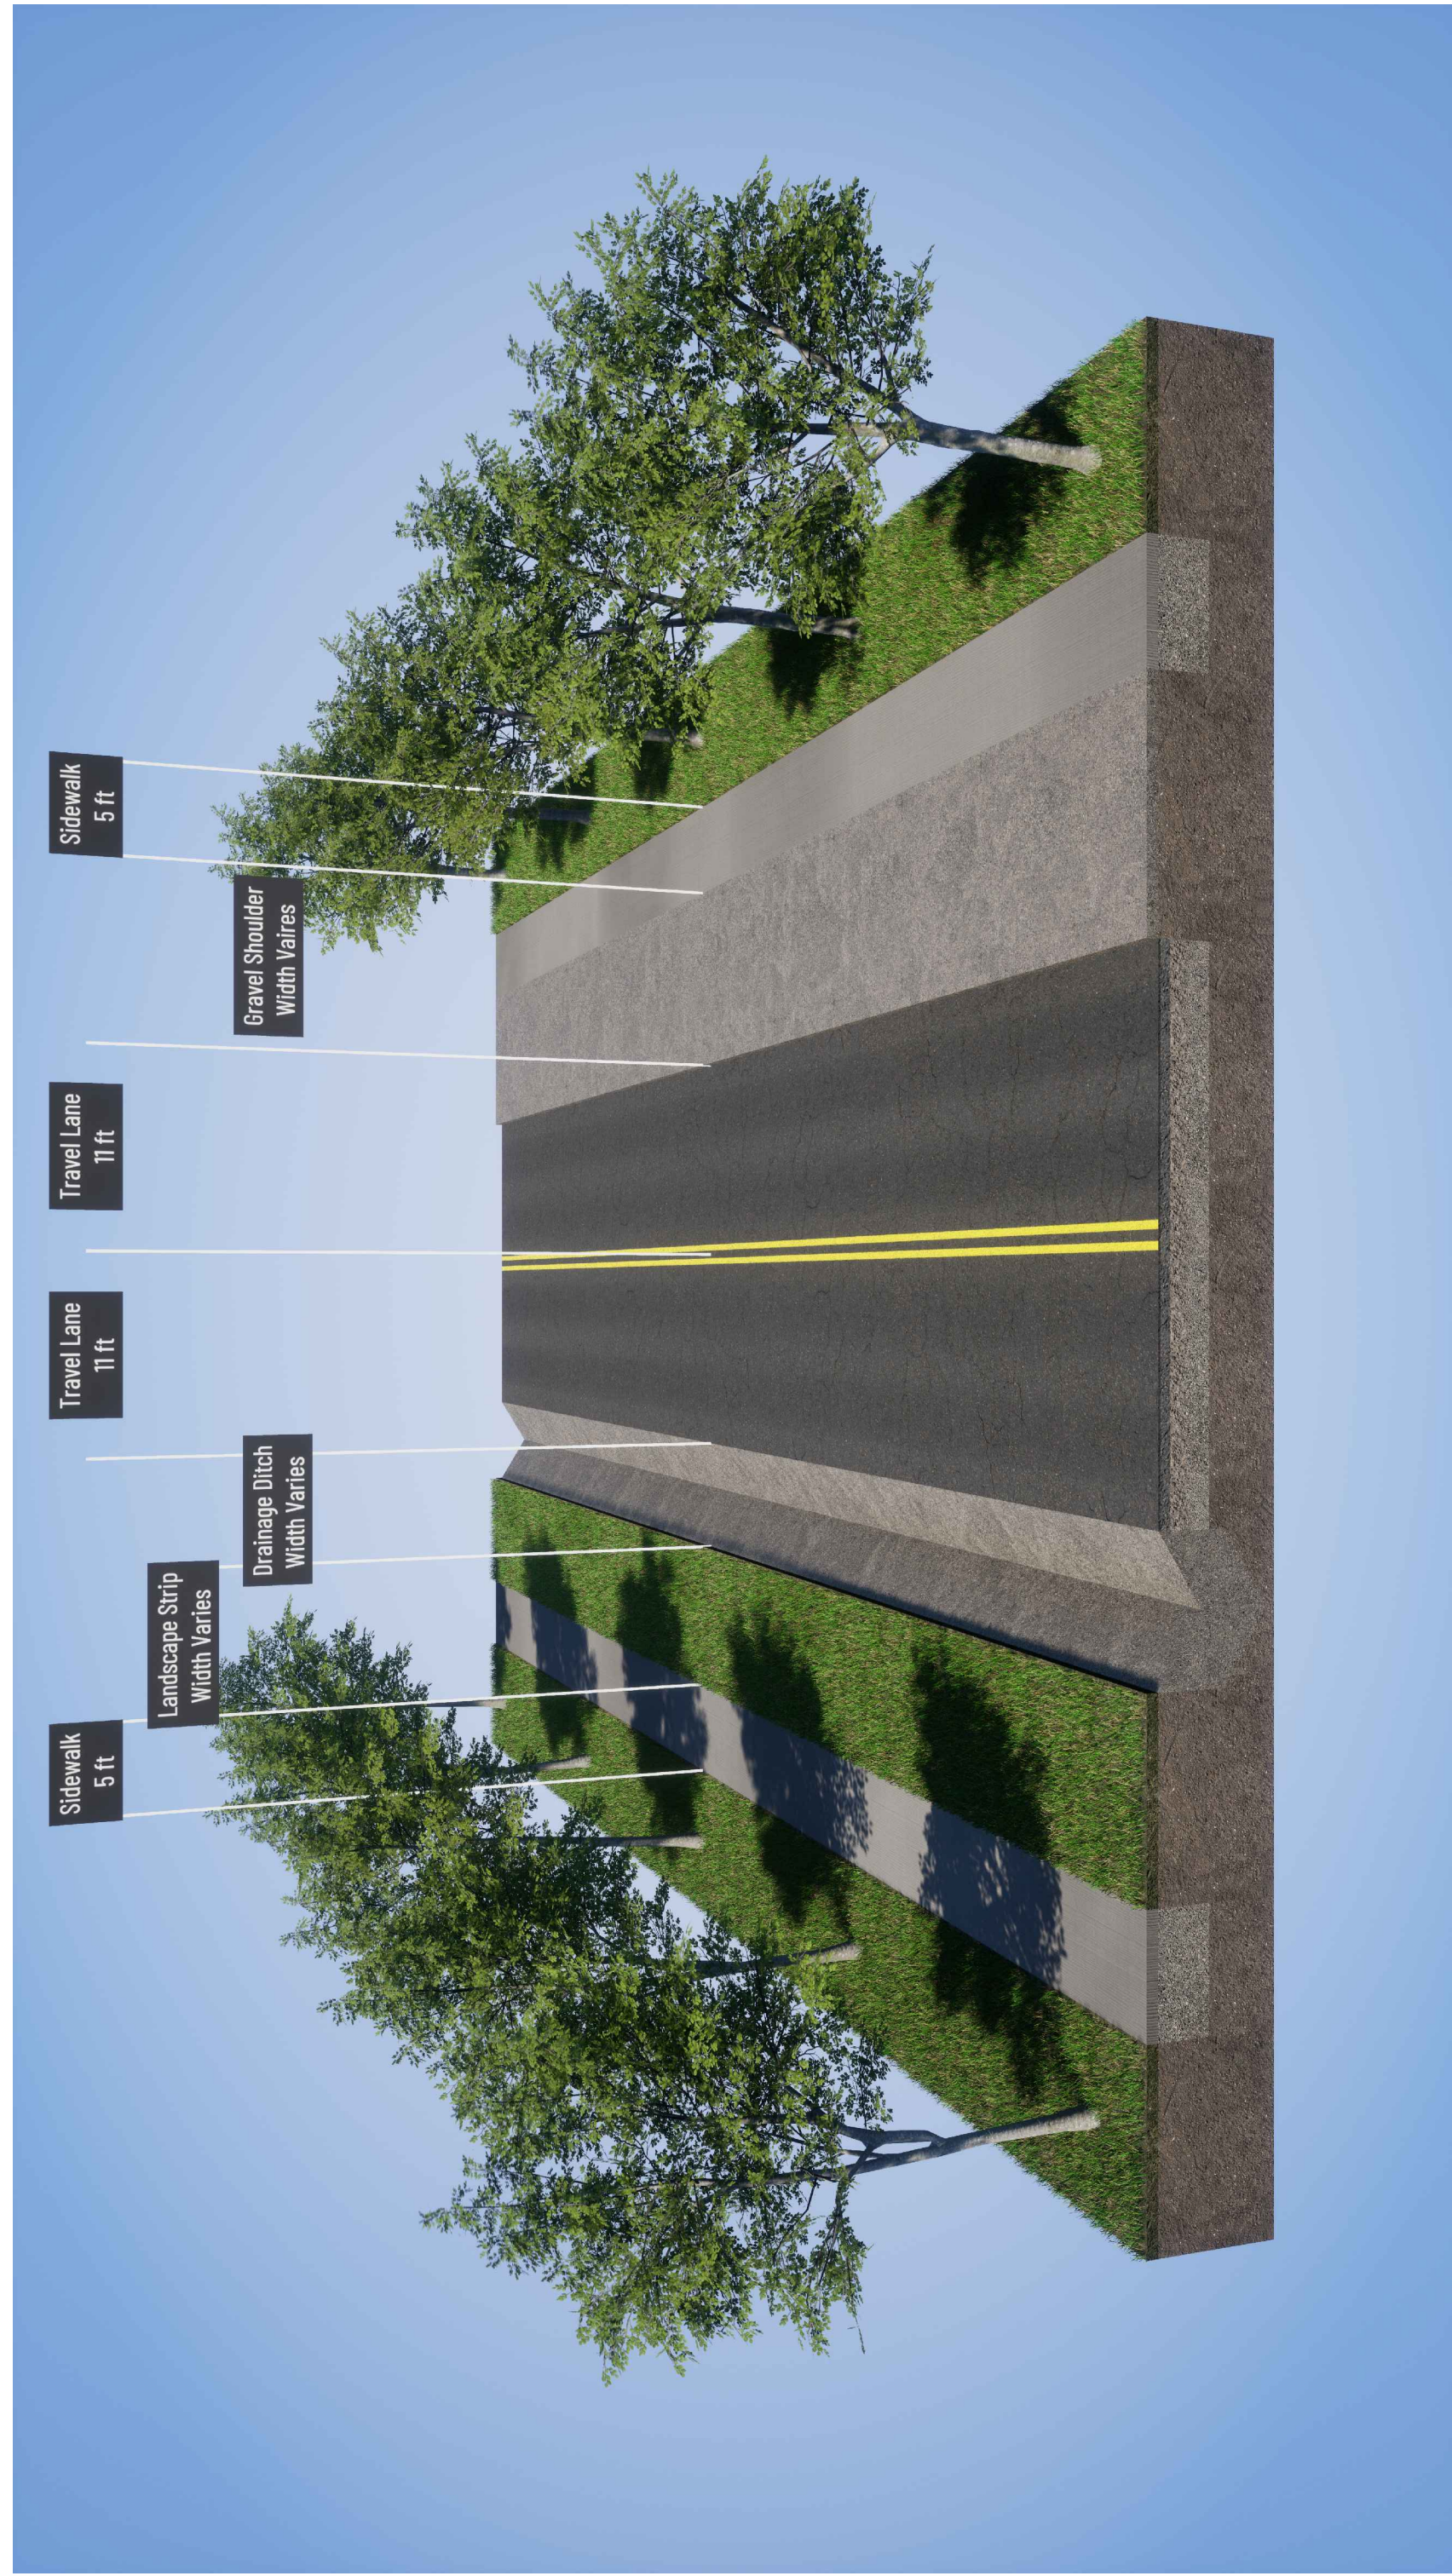

Saltzman Rd to 128th Ave | Proposed Conditions


Facing East

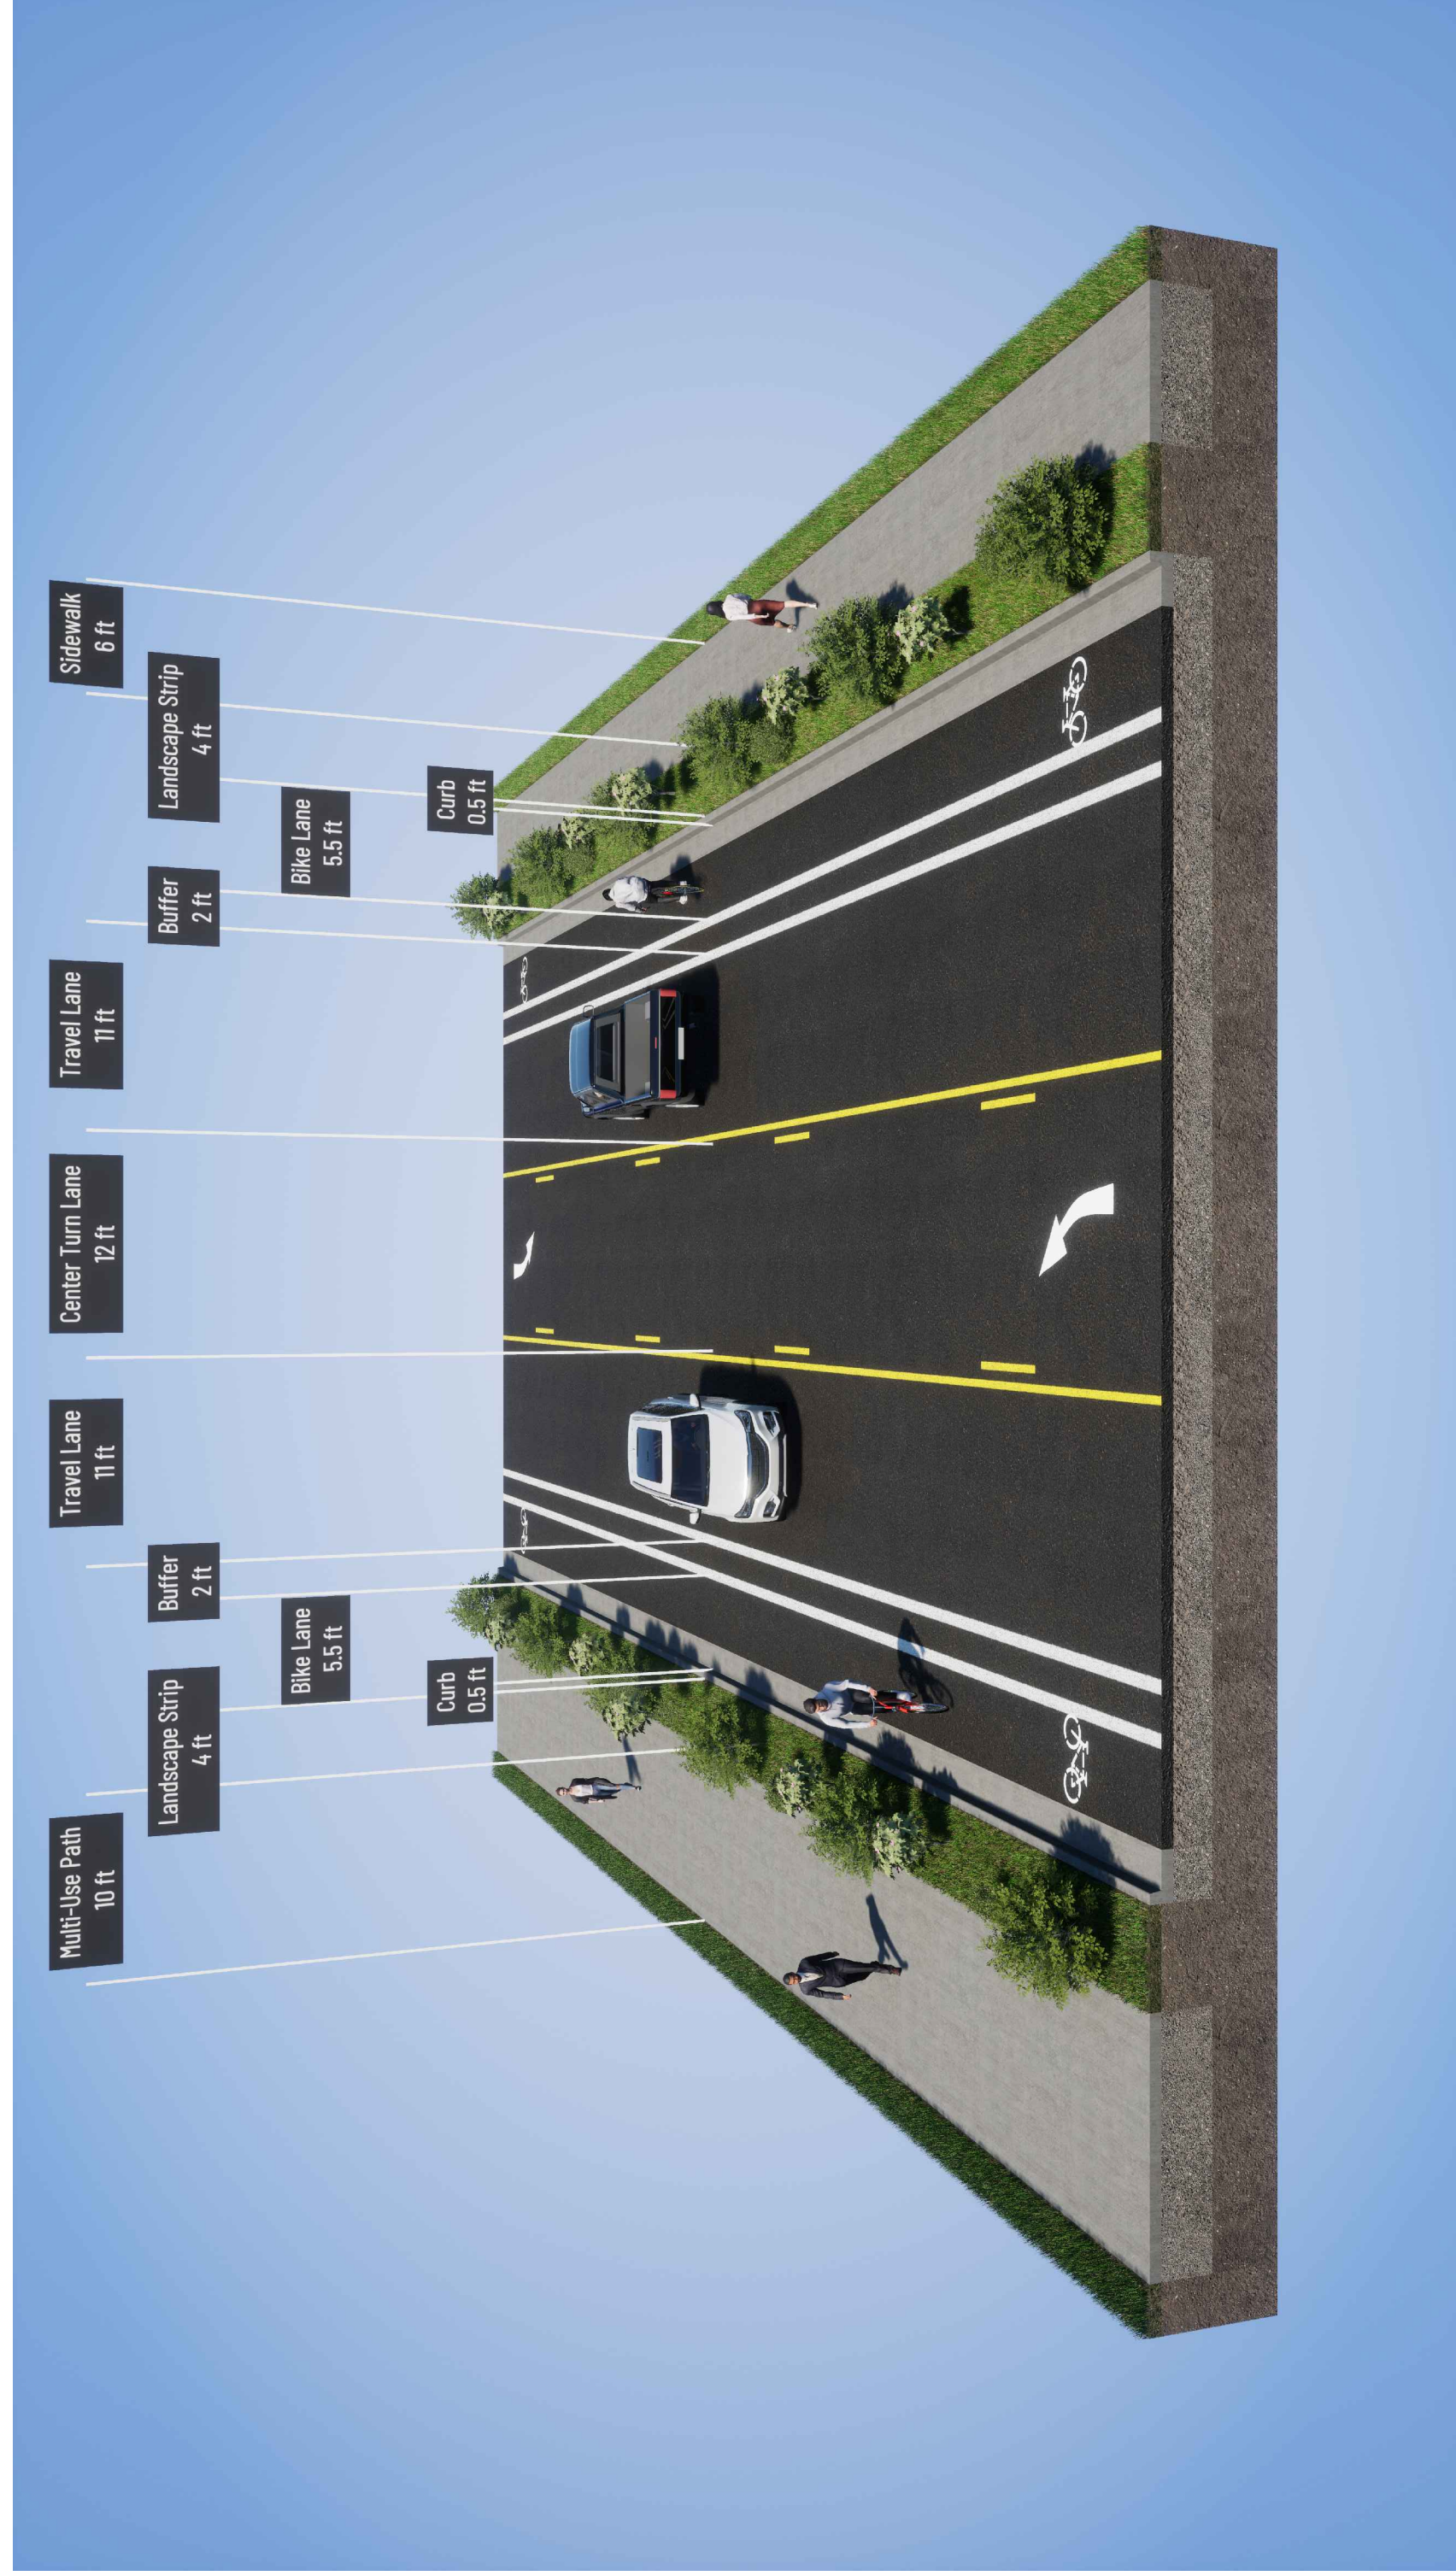

Section B


400 ft West of Hibbard Dr to 200 ft East of Hibbard Dr | Existing Conditions

Facing East

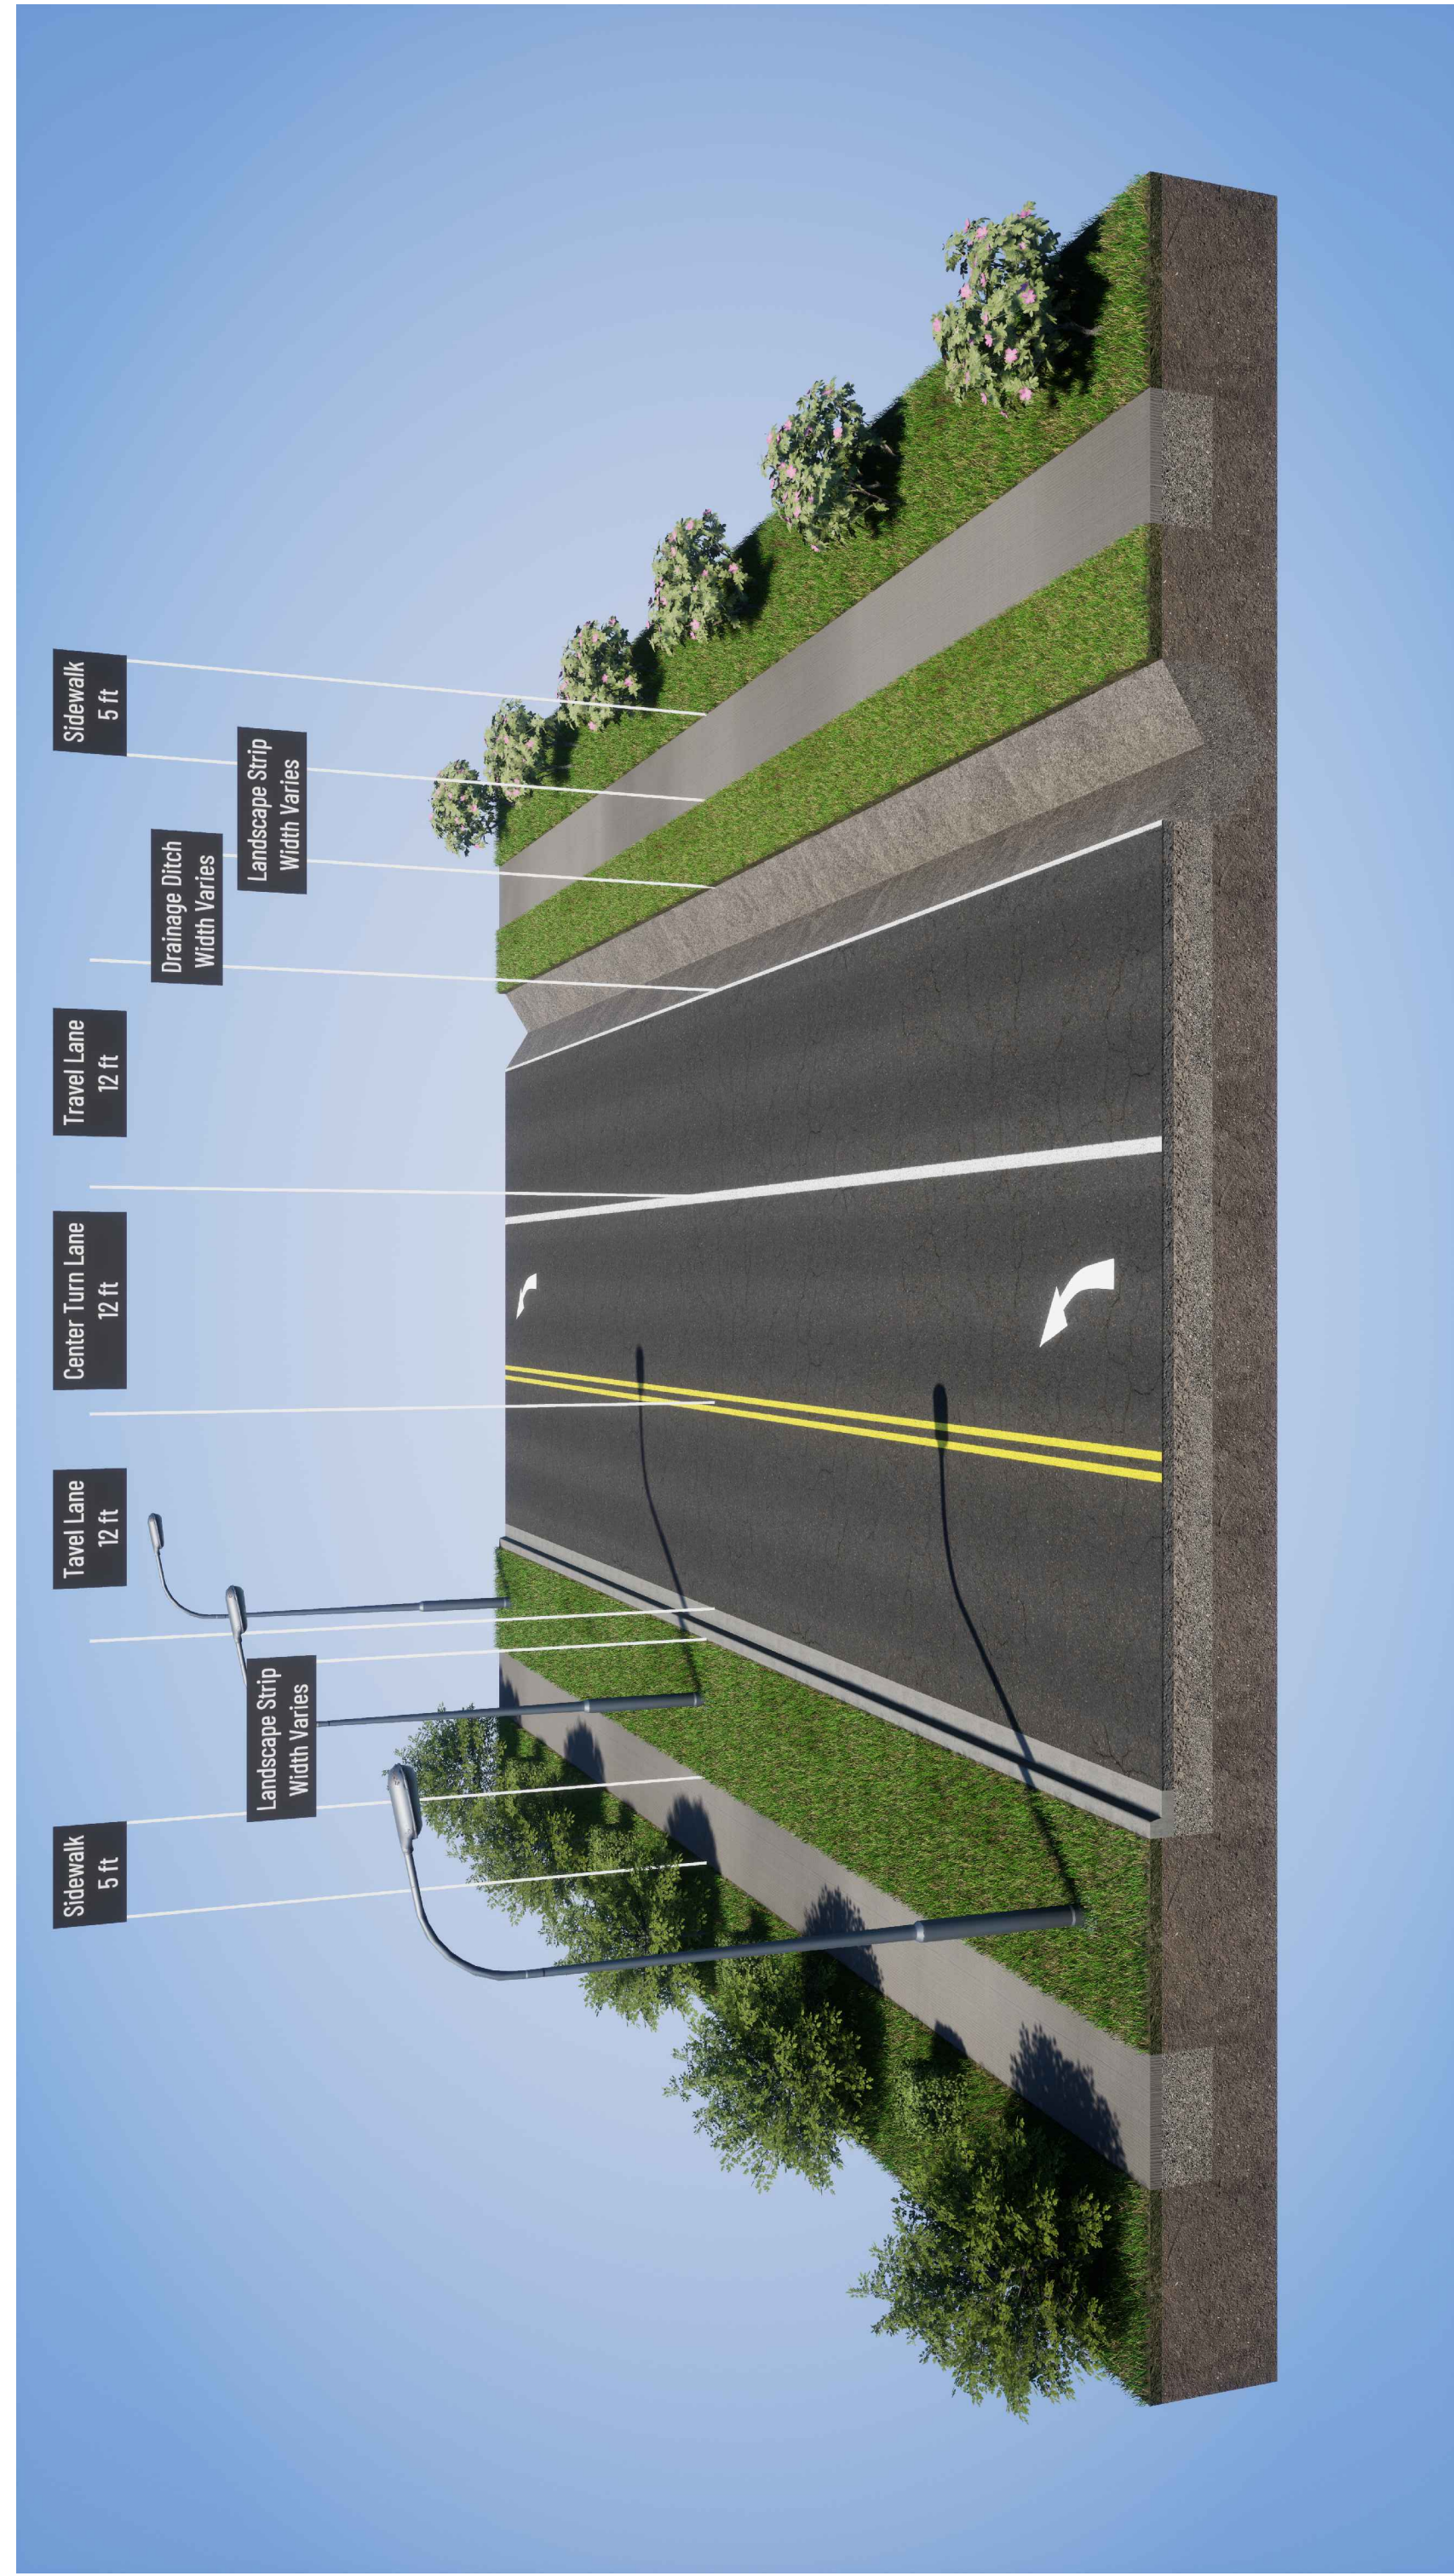

128th Ave to Hibbard Dr | Proposed Conditions


Facing East

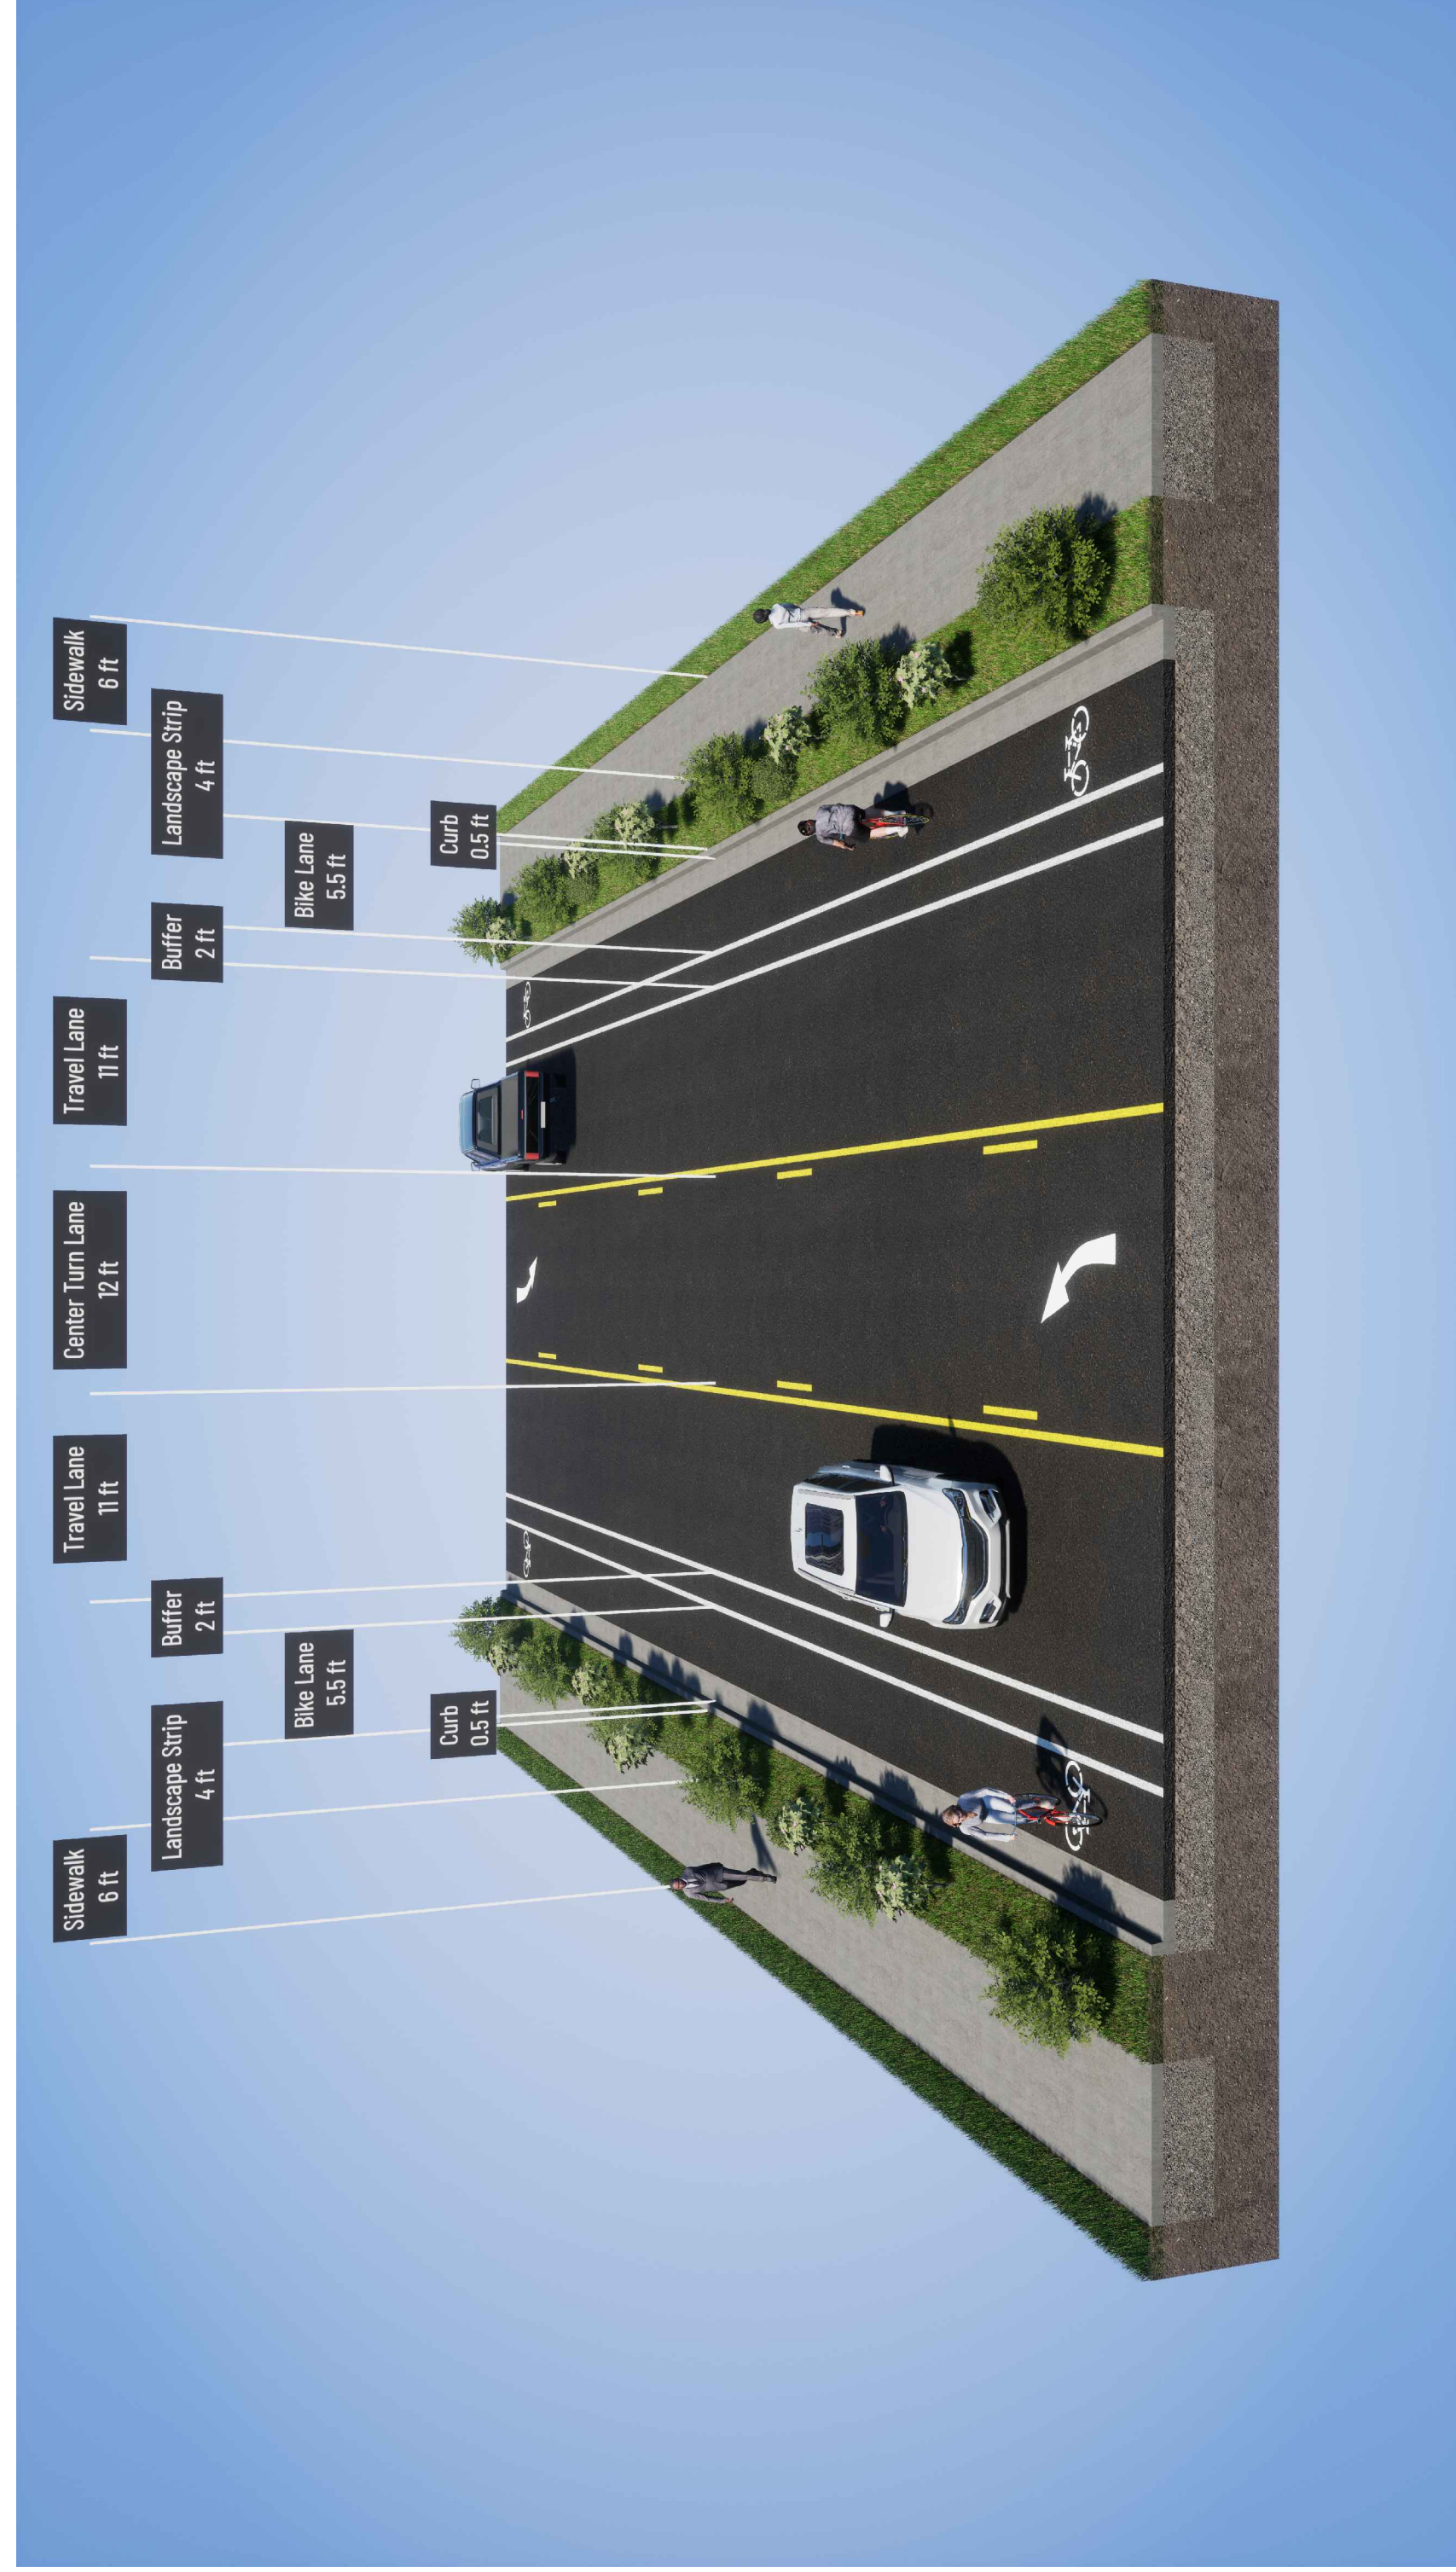

Section C

200 ft east of Hibbard Dr to Permian Dr | Existing Conditions

Facing East

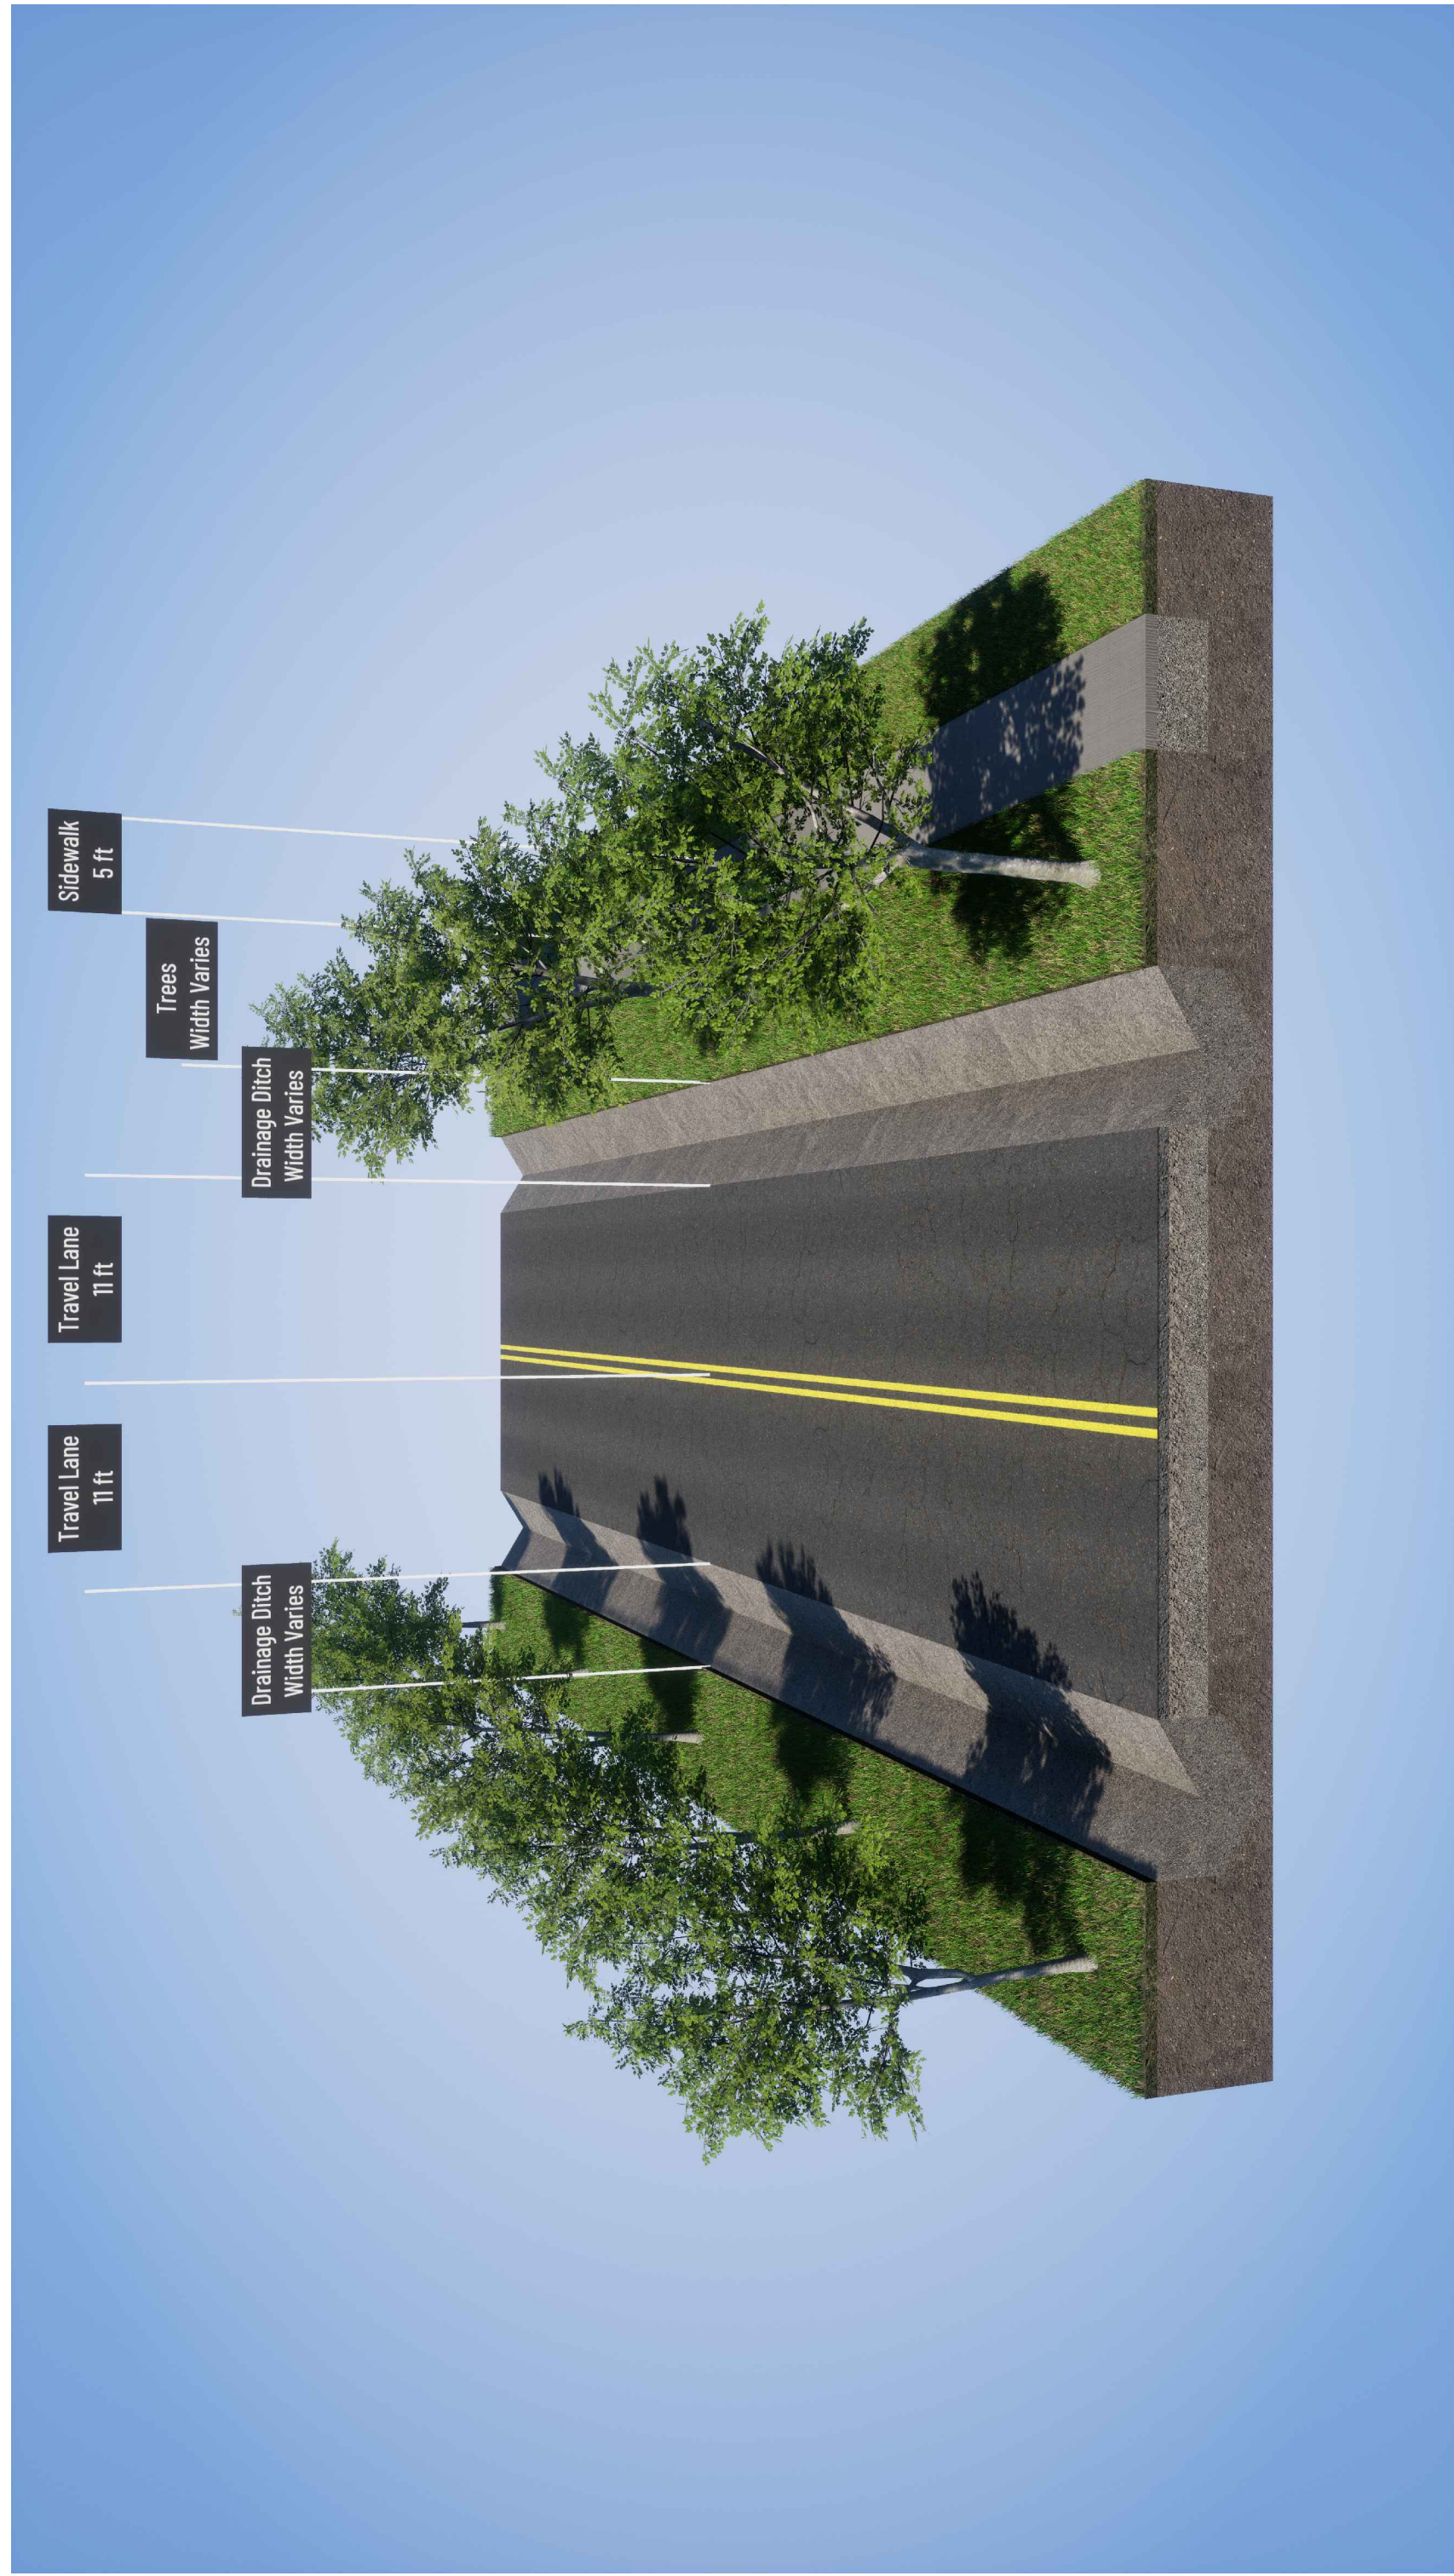

Hibbard Dr to Permian Dr | Proposed Conditions

Facing East

