
## NW THOMPSON ROAD

SALTZMAN ROAD TO MARCOTTE ROAD

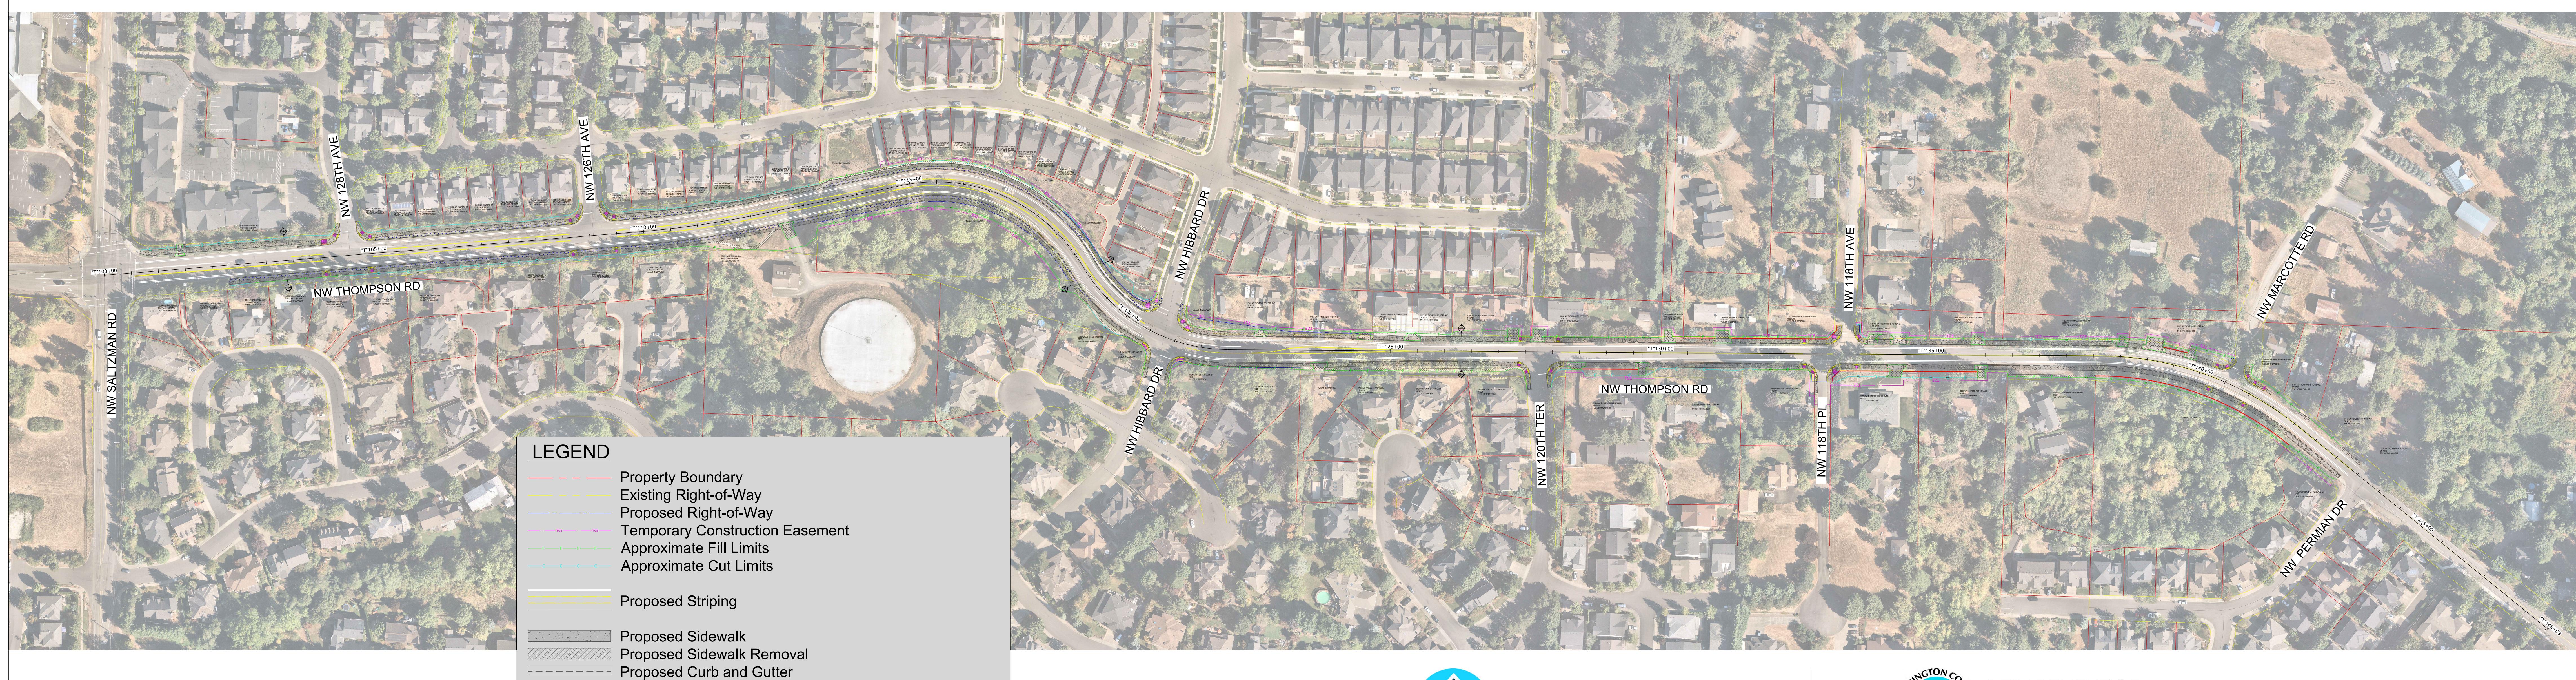



Proposed ADA Curb Ramp

Proposed Driveway (Asphalt or Concrete Approach)

Proposed Landscaping

Proposed Retaining Wall



